


CITY OF OWOSSO
SHAWASSEE COUNTY
T. 7 N - R. 2 & 3 E.
POP. 15,713 - 2000 CENSUS

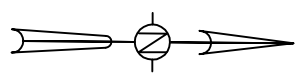


UTILITY

NAME Contact Person	ADDRESS	TELEPHONE NO.
MISS DIG		1 800-482-7171
CONSUMER ENERGY CO. GAS MIKE RISK	1801 W. MAIN, DWOSSD MI. 48867	(989) 729-3215
CONSUMER ENERGY CO. ELEC. Bill Krieger	1801 W. MAIN, DWOSSD MI. 48867	(989) 729-3252
VERIZON TELEPHONE Mark Stevens	224 W. EXCHANGE, DWOSSD MI. 48867	(989) 723-0343
CITY OF DWOSSD Gary Burk	301 W. MAIN, DWOSSD MI. 48867	(989) 725-0555
Char-ter CABLE	737 W. MAIN, DWOSSD MI. 48867	(989) 725-6691

CALL MISS DIG THREE DAY, 1-800-482-7171
 EXCLUDING SATURDAY, SUNDAY AND HOLIDAYS,
 BEFORE STARTING YOUR PROJECT.

111 S. LANSING ST.

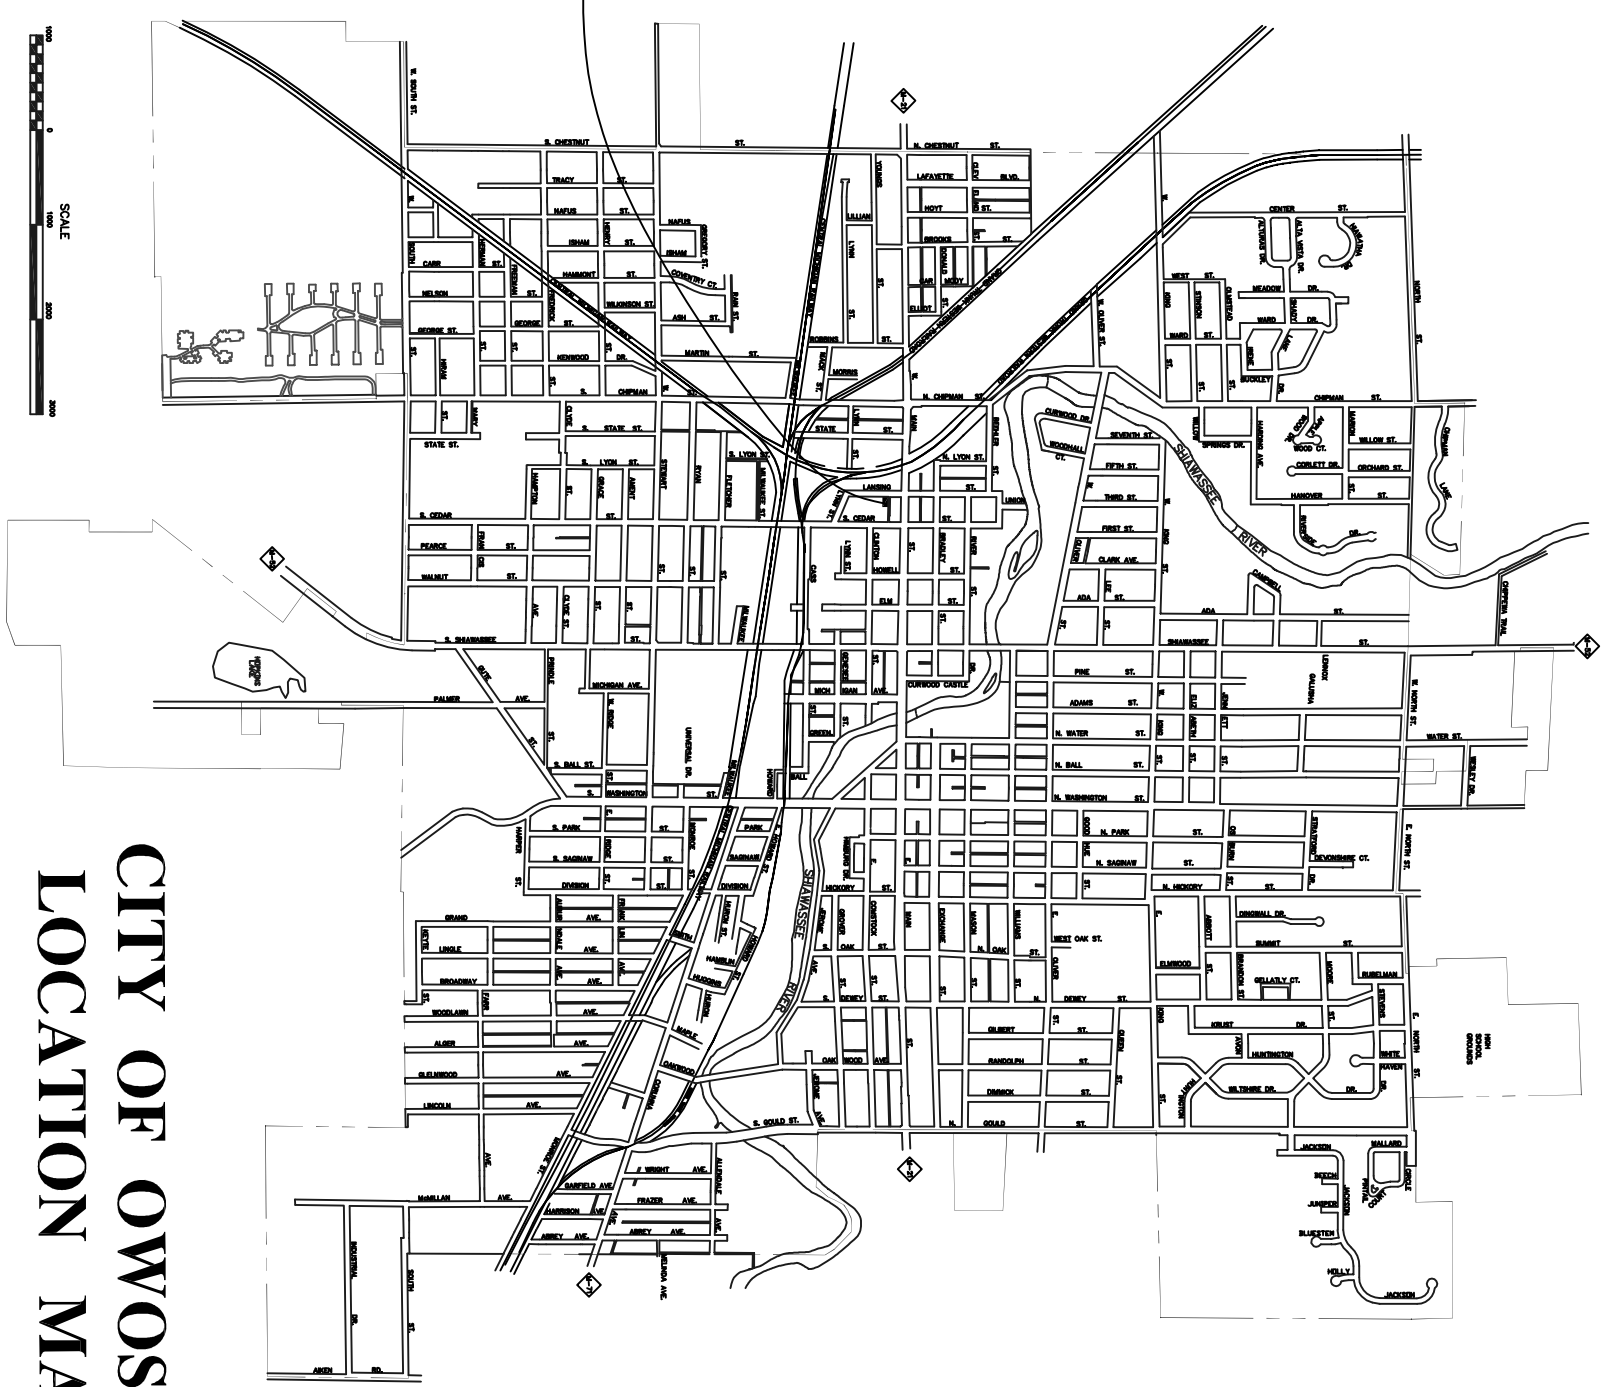

CITY OF OWOSSO
LOCATION MAP

SHEET NO.	DESCRIPTION
1	COVER
2	TITLE SHEET
3	DETAILS
4	REMOVAL
5	REPLACEMENT
	BARRICADING MAP

WESTTOWN PARKING LOT
 COVER SHEET
 111 S. LANSING STREET
 2015

BENCH MARK DATA		NO.	REVISIONS	DATE	BY
ELEV.	DESCRIPTION				

ORIGINAL PLAN

CHECKED BY: _____ APPROVED BY: _____

CITY OF OWOSSO, MICHIGAN
 ENGINEERING DIVISION
 DEPT. OF PUBLIC SERVICE
 SCALE: NONE