


S. LANSING ST.

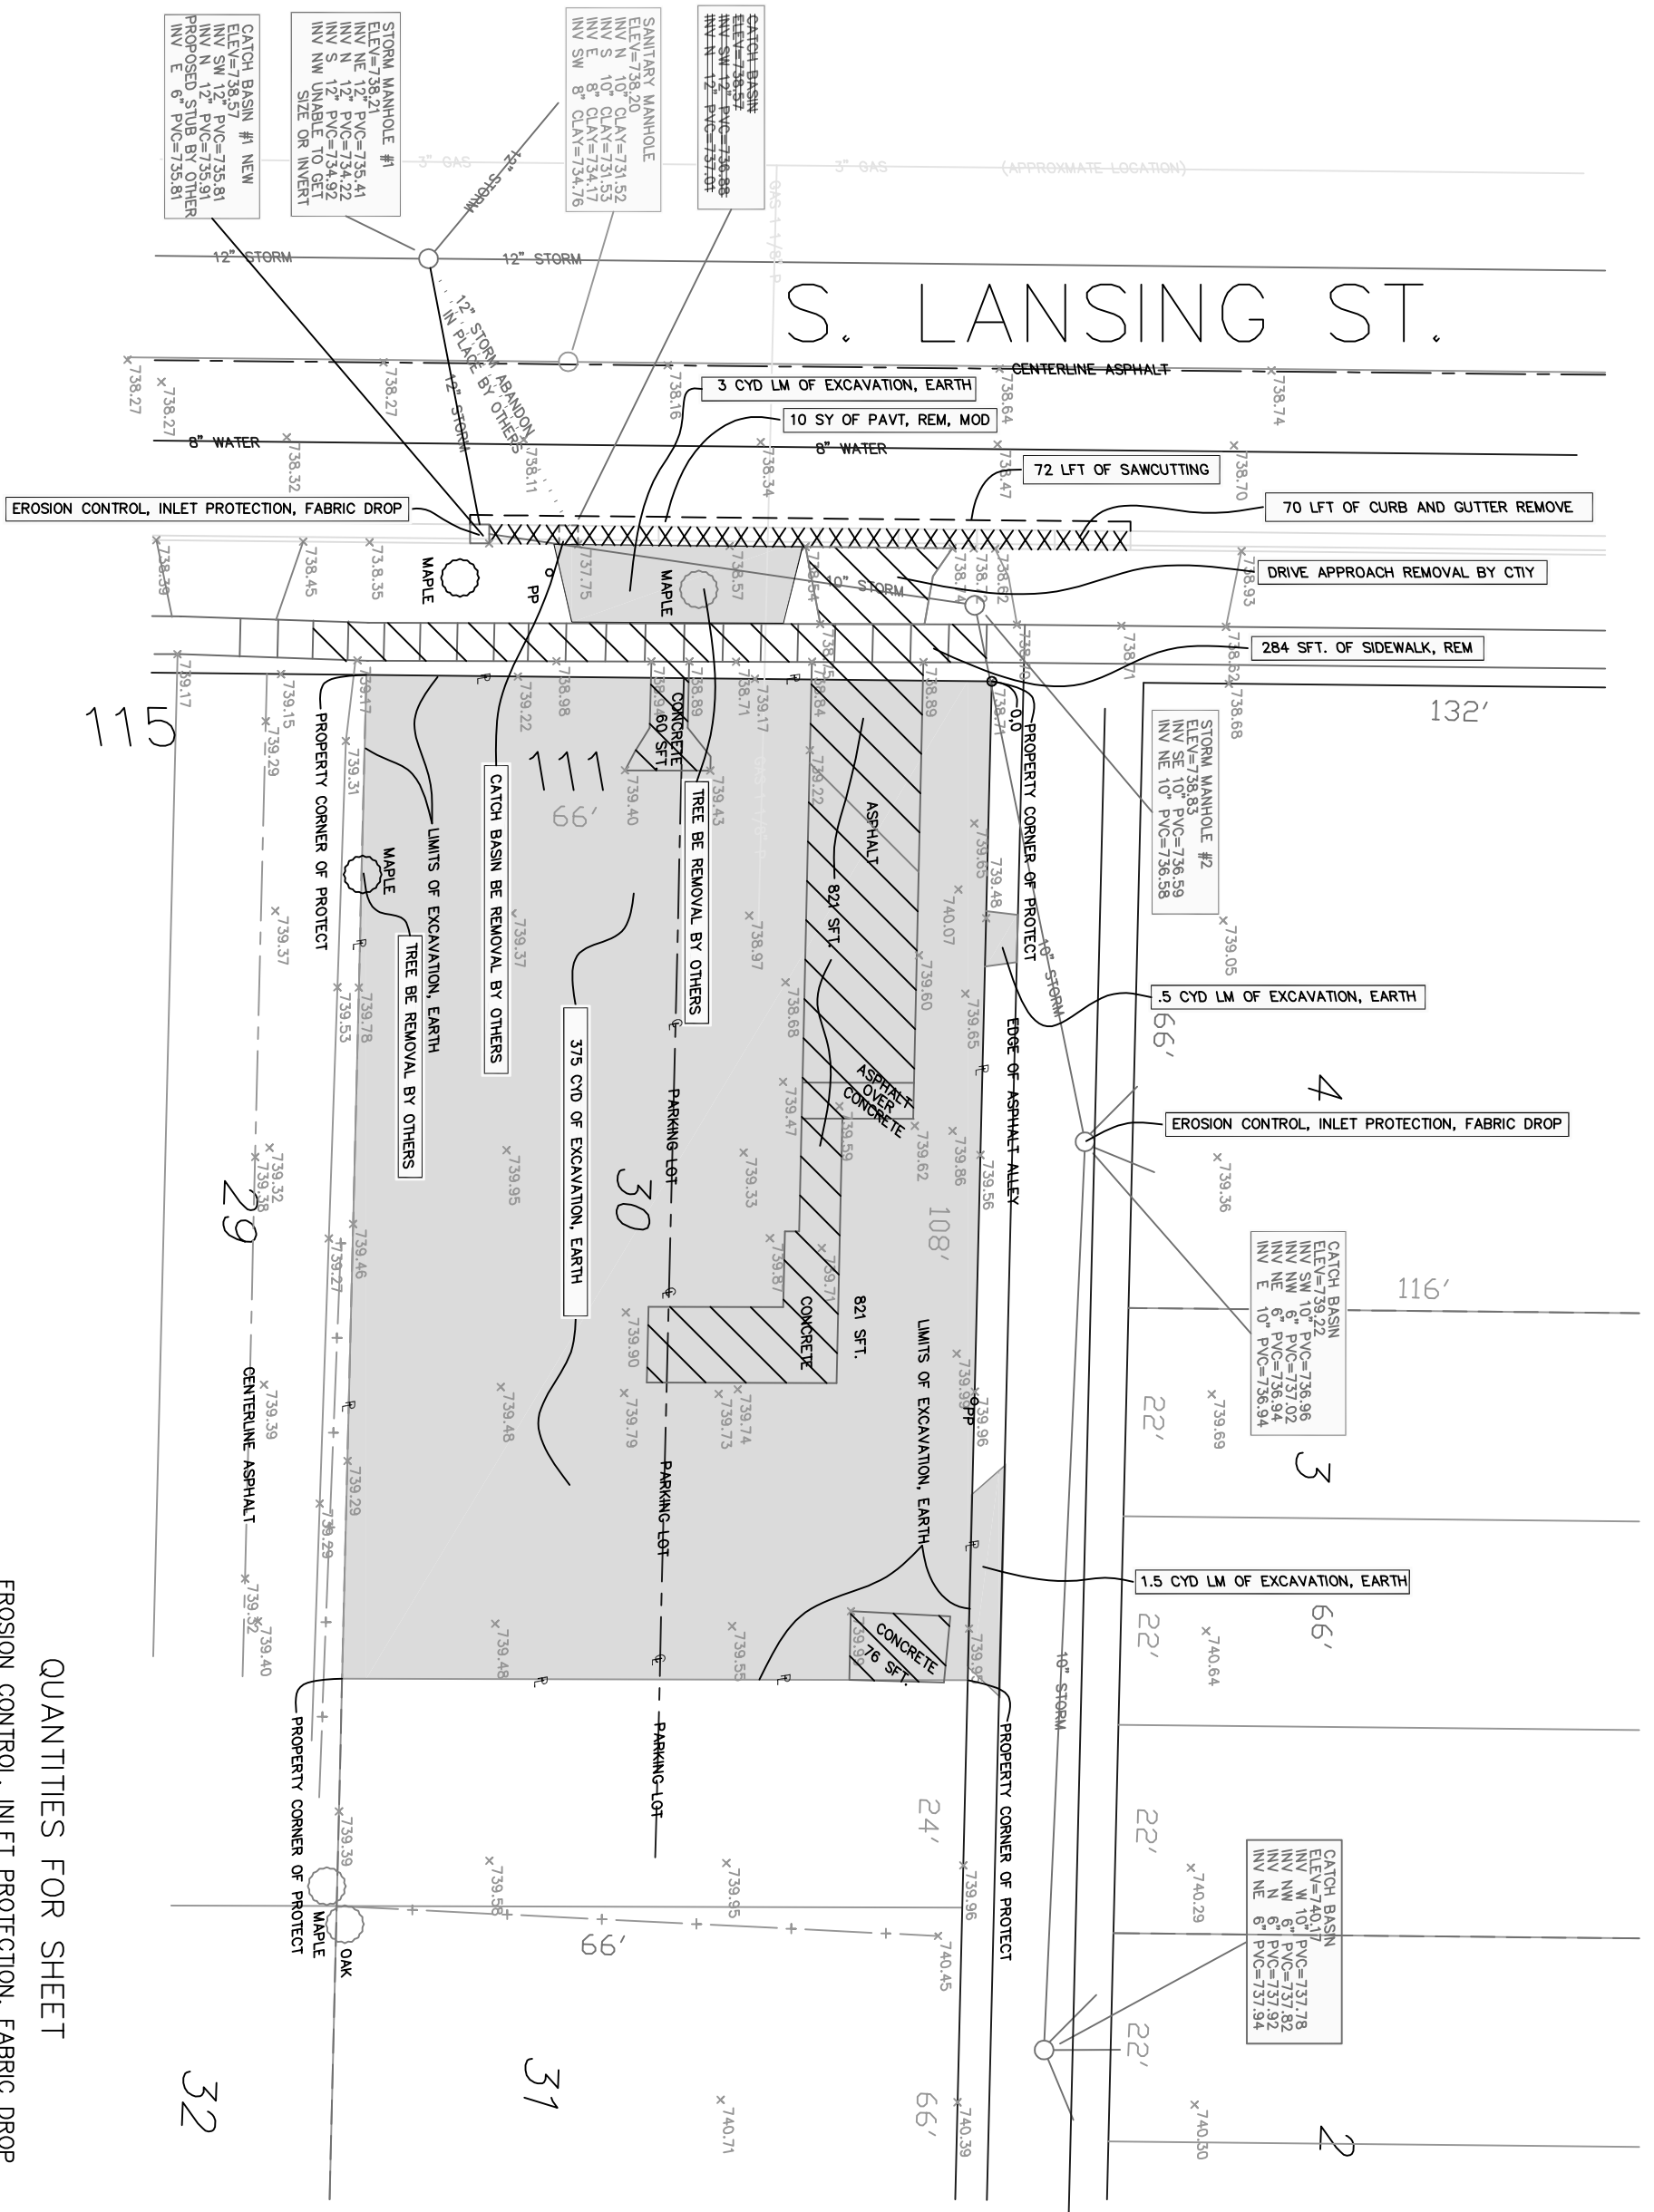

NOTE: 1) EXCAVATION AND REMOVAL OF ALL EXISTING CONCRETE, ASPHALT AND TREE ROOTS WITHIN THE LIMITS OF "EXCAVATION, EARTH" WILL NOT PAID FOR SEPARATELY, BUT SHALL BE CONSIDERED AS PART OF THE PAY ITEM - EXCAVATION, EARTH.

QUANTITIES FOR SHEET

EROSION CONTROL, INLET PROTECTION, FABRIC DROP	2 EACH
EXCAVATION, EARTH	380 CYD
SAWCUTTING	80 LFT
PAVT, REM, MODIFIED	10 SYD
SIDEWALK, REM	282 SFT
CURB & GUTTER REMOVE	72 LFT

BENCH MARK DATA		NO.	REVISIONS	DATE	BY
ELEV.	DESCRIPTION				
740.19	NE BONNET BOLT ON HAYDRANT @ 125 S. LANSING ST.				

ORIGINAL PLAN	APPROVED BY
CHECKED BY	