#### **BID DOCUMENTS**

#### **FOR**

#### MAIN STREET PLAZA MASONRY REPAIR BID



CITY OF OWOSSO 301 W. MAIN STREET OWOSSO, MICHIGAN 48867

March 24, 2023

#### **NOTICE TO BIDDERS**

#### MAIN STREET PLAZA MASONRY REPAIR FOR THE CITY OF OWOSSO, MICHIGAN

Sealed proposals will be received by the city of Owosso for the **Main Street Plaza Masonry Repair** bid and should be addressed to:

Bid Coordinator City of Owosso 301 W. Main Street Owosso, Michigan 48867

Major items include disassemble and rebuild one (1) raised planter box at Main Street Plaza, located on the corner of E. Main Street and S. Washington Street in Owosso, MI 48867.

Bids will be accepted until 3:00 p.m. on Tuesday, April 18, 2023, for the MAIN STREET PLAZA MASONRY REPAIR PROJECT at which time bids will be publicly opened and read aloud. This bid will be considered "All or None".

"All or None" means that bidders are required to submit pricing for all items requested. Any proposal received that does not meet this requirement will be disqualified. If said bid is not listed as "All or None" the City reserves the right to split said bid to our best benefit.

All bids must be in writing and must contain an <u>original</u> signature by an authorized officer of the firm. Electronic bids (i.e., telephonic, fax, email, etc.) are **NOT** acceptable.

All bids shall clearly contain on the outside of the **sealed** envelope in which they are submitted:

#### Main Street Plaza Masonry Repair Bid

Hard copies of the proposal, contract forms and specifications are on file and may be obtained for a fee in accordance with the city's FOIA Policy at the office of the Bid Coordinator, City Hall, 301 West Main Street, Owosso, Michigan 48867. Bid documents are available at no charge on our website at <a href="https://www.ci.owosso.mi.us">www.ci.owosso.mi.us</a> or on the MITN website at <a href="https://www.mitn.info">www.mitn.info</a>.

The city reserves the right to accept any proposal; or to reject any proposal; to waive irregularities in a proposal; or to negotiate if it appears to be in the best interest of the city of Owosso.

No work can begin before May 1, 2023 and all work is to be completed by August 31, 2023.

#### INQUIRIES/ADDENDUMS

Addendums will be available on the city's website at <a href="www.mitn.info">www.mitn.info</a>. and on the MITN website at <a href="www.mitn.info">www.mitn.info</a>.

Site visits are recommended. Contact Lizzie Fredrick at 989-725-0571 to schedule a visit.

All inquiries regarding this bid request must be received at least five (5) calendar days prior to the submission and shall be received in, and responded to, in writing, or via FAX at 989-723-8854 or by e-mail to Lizzie Fredrick at lizzie.fredrick@ci.owosso.mi.us

#### **INSTRUCTIONS TO BIDDERS**

- 1. Each proposal must be signed by the bidder with his usual signature. Bids by partnerships should be signed with the partnership name by one of the members of the partnership or by an authorized representative, followed by the signature and title of the person signing. Proposals by corporations must be signed with the name of the corporation, followed by the signature and designation of the president, vice-president or person authorized to bind it in the matter. Any paperwork not filled out properly or signed will cause the bid to be considered non-responsive and shall be rejected by the city.
- 2. Proposals, to receive consideration, must be received prior to the specified time of opening and reading as designated in the invitation.
- 3. Bidders are requested to use the proposal form furnished by the city when submitting their proposals. Envelopes must be **sealed** when submitted and clearly marked on the outside indicating the name of the bid.
- 4. Proposals having and erasures or corrections thereon may be rejected unless explained or noted over the signature of the bidder.
- 5. References in the specifications or description of materials, supplies, equipment, or services to a particular trade name, manufacturer's catalog, or model number are made for descriptive purposes to guide the bidder in interpreting the type of materials or supplies, equipment, or nature of the work desired. They should not be construed as excluding proposals on equivalent types of materials, supplies, and equipment or for performing the work in a manner other than specified. However, the bidders' attention is called to General Condition seven (7).
- 6. Proposals should be mailed or delivered to: Bid Coordinator's Office, City Hall, 301 W. Main Street, Owosso, MI 48867.
- 7. Special conditions included in this inquiry shall take precedence over any conditions listed under General Conditions or Instructions to Bidders.
- 8. Insurance coverage The winning bidder, prior to execution of the contract, shall file with the city copies of completed certificates of insurance naming the city of Owosso as an additional insured party, as evidence that the contractor carries adequate insurance satisfactory to the city.
- 9. The city of Owosso has a local preference policy for the purchase of goods and services. The policy in part states: A business located within the city limits and paying real or personal property taxes to the city of Owosso will be granted a six percent (6%) bid advantage or \$2,500, whichever is less, over a business located outside Shiawassee County. A business located outside the city limits but within Shiawassee County and paying property taxes to the county will be granted a three percent (3%) bid advantage or \$2,500, whichever is less, over a business located outside Shiawassee County. The preference also applies to subcontractors performing twenty-five percent (25%) or more of the work of a general contract.
- 10. The following items must be included with the bid response:
  - a. Vendor Proposal
  - b. Signature Page & Legal Status/ Acknowledgement of Addendum(s)
  - c. Local Preference Affidavit
  - d. W-9 Request for Taxpayer ID No. and Certification
  - e. Insurance Endorsement

## BID Proposal MAIN STREET PLAZA MASONRY REPAIR BID

Disassemble and rebuild one (1) raised planter box on the East side of Main Street Plaza, located on the corner of E. Main Street and S. Washington Street in Owosso, MI 48867.

TO: THE CITY OF OWOSSO (HEREINAFTER CALLED THE "CITY")

The bidder must provide pricing for the total project. If additional pricing elements are being offered by the bidder, they are to be listed under "other services/items offered." This bid will be awarded in its entirety to the successful bidder.

The undersigned, having examined the bid proposal forms and specifications, does hereby offer to Main Street Plaza Masonry Repair Bid listed below at the following prices to wit:

		Bidder's Initial
BID TOTAL		
	(use words)	
\$		

(use figures)

VARIANCE FROM SPECIFICATIONS: If the bidder is unable to comply with the specifications as outlined, the bidder shall clearly note these variations from the specifications. The bidder may also propose additions to these specifications for the city to consider, but the costs associated with these additions shall be stated separately.

If the work in not complete on or before the date set for completion or any extension, the Contractor shall pay the city liquidated damages of *FIVE HUNDRED DOLLARS* (\$500.00) a calendar day until the work is satisfactorily completed. Liquidated damages for delay may be deducted from payments due the contractor or may be collected from the Contractor or the Contractor's surety.

The undersigned agrees that if the city accepts this proposal, Contractor will, within 10 consecutive calendar days after receiving notice of this acceptance, enter into a contract to furnish all labor, equipment and tools necessary to execute the work at the unit prices named in the bid proposal.

The undersigned agrees that if the city accepts this proposal, Contractor will start this project no sooner than May 1, 2023 and will substantially complete the entire work under this contract by August 31, 2023. This schedule may be extended for rain days or cold weather for calendar days after August 31, 2023 only as approved by the city of Owosso.

On behalf of			
Please chec	k the appropriate <b>k</b>	oox and USE CORREC	CT LEGAL NAME.
	Corporation	State of Incorpo	ration:
	Partnership	List of names:	
	DBA	State full name:	
	Other	Explain:	
Signature of	Bidder:		
Title:			
Signature of	Bidder:		
Title:			
Address:			
City, Zip:			
Telephone:			
Email Addre	ss:		
Signed this		Day of	2023
	Bidder acknow	ledges receipt of the	following Addenda:
	ADDE	NDUM NO: BIDDER'S	S INITIALS:

#### **GENERAL CONDITIONS**

#### 1. LOCAL PREFERENCE POLICY

The city of Owosso has a local preference policy for the purchase of goods and services. The policy in part states: A business located within the city limits and paying real or personal property taxes to the city of Owosso will be granted a 6% bid advantage or \$2,500, whichever is less, over a business located outside Shiawassee County. A business located outside the city limits but within Shiawassee County and paying property taxes to the county will be granted a 3% bid advantage or \$2,500, whichever is less, over a business located outside Shiawassee County. The preference also applies to subcontractors performing 25% or more of the work of a general contract.

#### 2. BID ACCEPTANCE

The city reserves the right to reject any or all proposals. Unless otherwise specified, the city reserves the right to accept any item in the proposal. In case of error in extending the total amount of the bid, the unit prices shall govern. The city objects to any additional terms stated in any documents submitted by the contractor. Performance pursuant to our Purchase Order/Equipment Agreement constitutes a course of conduct consisting of Contractor's Agreement to the terms of our Purchase Order/Equipment Agreement.

#### 3. PAYMENT

Unless otherwise stated by the bidder, time, concerning discount offered, will be computed from date of delivery and acceptance at destination or from date correct bill or claim voucher properly certified by the contractor is received. When so stated herein, partial payments, based on a certified approved estimate by the city of materials, supplies or equipment delivered or work done, may be made upon presentation of a properly-executed claim voucher. The final payment will be made by the city when materials, supplies, equipment or the work done have been fully delivered or completed to the full satisfaction of the city.

#### 4. BID DEFAULT

In case of default by the bidder or contractor, the city of Owosso may procure the articles or services from other sources and hold the bidder or contractor responsible for any excess cost occasioned thereby.

#### 5. UNIT PRICES

Prices should be stated in units of quantity specified.

#### 6. QUOTED PRICES

Unless otherwise stated by the bidder, prices quoted will be considered as being based on delivery to a designated destination and to include all charges for packing, crating, containers, shipping, etc., and being in strict accordance with specifications and standards as shown.

#### 7. SUBSTITUTIONS

Wherever a reference is made in the specifications or description of the materials, supplies, equipment, or services required, to a particular trade name, manufacturer's catalog, or model number, the bidder, if awarded a contract or order, will be required to furnish the particular item referred to in strict accordance with the specifications or description unless a departure or substitution is clearly noted and described in the proposal.

#### 8. HOLD CITY HARMLESS

The bidder, if awarded an order or contract, agrees to protect, defend, and save the city harmless against any demand for payment for the use of any patented material, process, article, or device that may enter into the manufacture, construction, or form a part of the work covered by either order or contract. Bidder further agrees to indemnify and save the city harmless from suits or action of every nature and description

brought against it, for or on account of any injuries or damages received or sustained by any party or parties, by or from any of the acts of the contractor, his employees, subcontractors, or agents.

#### 9. COMPETITIVE BIDDING STATUTES

The laws of the state of Michigan, the charter and ordinances of the city of Owosso, as far as they apply to the laws of competitive bidding, contracts and purchases, are made a part hereof.

#### 10. SAMPLES

Samples, when requested, must be furnished free of expense to the city and, if not destroyed, will upon request be returned at the bidder' expense.

#### 11. BONDS

A certified check or bid bond may be required, payable to the City of Owosso. If so required in the bid documents, a performance bond and labor and material bond in the amounts stated in the bid documents, shall be on file with the city before work commences. The city will determine the amount and sufficiency of the sureties.

#### 12. PROPOSAL GUARANTEE

All checks or bid bonds, except those of the three lowest bidders, will be returned when the bids have been opened and tabulated. The certified checks or bid bonds of the three lowest bidders will be held until the contract documents have been signed, after which remaining certified checks or bid bonds will be returned to the respective bidders.

#### 13. BIDDERS

The city may demand that the contractor file a sworn experience and financial statement setting forth the financial resources, adequacy of plant and equipment, organization, experience and other pertinent and material facts as may be desirable.

#### 14. INSURANCE AND HOLD HARMLESS

To the fullest extent permitted by law the Contractor agrees to defend, pay on behalf of, indemnify, and hold harmless the City of Owosso, its elected and appointed officials, employees, agents and volunteers, and others working on behalf of the City of Owosso against any and all claims, demands, suits, or loss, including all costs connected therewith, and for any damages which may be asserted, claimed, or recovered against or from the City of Owosso, by reason of personal injury, including bodily injury or death and/or property damage, including loss of use thereof, for all actions of the Contractor.

Contractor shall not commence work under this contract until they have obtained the insurance required under this paragraph, and shall keep such insurance in force during the entire life of this contract. All coverage shall be with insurance companies licensed and admitted to do business in the State of Michigan and acceptable to the City of Owosso. The requirements below should not be interpreted to limit the liability of Contractor. All deductibles and SIR's are the responsibility of Contractor. Contractor shall procure and maintain the following insurance coverage:

- a. Worker's Compensation Insurance including Employers' Liability Coverage, in accordance with all applicable statutes of the State of Michigan.
- b. Commercial General Liability Insurance on an "Occurrence Basis" with limits of liability not less than \$1,000,000 per occurrence and aggregate. Coverage shall include the following extensions:
   (A) Contractual Liability; (B) Products and Completed Operations; (C) Independent Contractors Coverage; (D) Broad Form General Liability Extensions or equivalent, if not already included. (E)

Explosion, Collapse, and Underground (XCU) coverage, if applicable. Limits may be obtained by the use of primary and excess/umbrella liability policies.

- c. Automobile Liability including Michigan No-Fault Coverages, with limits of liability not less than \$1,000,000 per occurrence, combined single limit for Bodily Injury, and Property Damage. Coverage shall include all owned vehicles, all non-owned vehicles, and all hired vehicles.
- d. Additional Insured: Commercial General Liability and Automobile Liability as described above shall include an endorsement stating the City of Owosso shall be listed as additional insured. It is understood and agreed by naming the City of Owosso as additional insured, coverage afforded is considered to be primary and any other insurance the City of Owosso may have in effect shall be considered secondary and/or excess.
- e. Cancellation Notice: All policies, as described above, shall include an endorsement stating that is it understood and agreed Thirty (30) days, Ten (10) days for non-payment of premium, Advance Written Notice of Cancellation, shall be sent to: (The City of Owosso, Debbie Hebert, Insurance Coordinator, 301 W. Main Street, Owosso, MI 48867).
- f. Proof of Insurance Coverage: Contractor shall provide the City of Owosso at the time that the contracts are returned by him/her for execution, a Certificate of Insurance as well as the required endorsements. In lieu of required endorsements, if applicable, a copy of the policy sections where coverage is provided for additional insured and cancellation notice would be acceptable.

If any of the above coverages expire during the term of this contract, the Contractor shall deliver renewal certificates and endorsements to the City of Owosso at least ten (10) days prior to the expiration date.

#### 15. PROTECTION OF LAND MONUMENTS AND PROPERTY STAKES

Land monuments or stakes marking property corners shall not be moved or otherwise disturbed except as directed by the city. If any land monuments or lot stakes are moved or disturbed by the contractor, the cost of replacing each land monument or lot stake so moved or disturbed shall be deducted from any money due the contractor, as payment to the city for the cost of replacing said land monument or lot stakes.

#### 16. CONTRACTOR'S RESPONSIBILITY FOR WORK

The contractor shall be responsible for any damages that the work may sustain before its acceptance, and shall rebuild, repair, restore and make good, at its own expense, all injuries and damages to any portion of the work by the action of the elements or from any cause whatsoever before its acceptance. Neither the final payment nor any provision in the contract documents shall relieve the contractor of the responsibility for negligence or faulty materials or workmanship within the extent and period provided by law, and, upon written notice, the contractor shall remove any defects due therefrom and pay for any damaged due to other work resulting therefrom, which shall appear within one year after the date of completion and acceptance.

#### 17. PAYMENT

At monthly intervals commencing after construction has been started, the city will make partial payment to the contractor based on a duly-certified estimate prepared by the city of the work done by the contractor during the preceding four-week period. Each estimate will be submitted to the city council for approval on either the first or third Monday of each month. The city will retain ten percent (10%) of the amount of each such estimate until final completion and acceptance of all work covered by this contract.

Before the contractor shall demand final estimates or payment, contractor will furnish to the city, supported by sworn statements, satisfactory evidence that all persons that have supplied labor, materials, or equipment for the work embraced under this contract have been fully paid for the same; and that, in case such evidence be not furnished as aforesaid, such sums as the city may deem necessary to meet the lawful claims of such persons may be retained by the city from any monies that may be due or become due to the contractor under this contract until such liabilities shall be fully discharged and the evidence thereof be furnished to the city.

18. CITY'S RIGHT TO WITHHOLD CERTAIN AMOUNTS AND MAKE APPLICATION THEREOF Besides the payment to be retained by the city under the preceding provisions of these general conditions, the city may withhold a sufficient amount of any payment otherwise due to the contractor to cover a) payments earned or due for just claims for furnish labor or materials on the project under this contract, b) for defective work not remedied and c) for failure of the contractor to make proper payments to subcontractors. The city shall disburse and shall have the right to act as agent for the contractor in disbursing such funds as have been previously withheld pursuant to this paragraph to the party or parties who are entitled to payment from it. The city will pay to the contractor a proper accounting of all such funds disbursed for the contractor.

#### 19. OWNER'S RIGHT TO DO WORK

If the contractor should neglect to prosecute the work properly or fail to perform any provisions of this contract, the city, after three (3) days' written notice to the contractor and contractor's surety, may without prejudice to any other remedy he may have, make good such deficiencies and may deduct the cost of it from the payment due the contractor.

#### 20. DEFINITION OF NOTICE

Where in any of the contract documents there is any provision in respect to the giving of notice, such notice shall be deemed given to the owner, when written notice is delivered to the city manager, or placed in the United States mail addressed to the city clerk; as to the contractor, when a written notice shall be delivered to contractor's representative at the project site or by mailing such written notice in the United States mail addressed to the contractor at the place stated in the bid proposal as the business address; as to the surety on the performance bond, when a written notice is placed in the United States mail addressed to the surety at the surety's home office or to its agent or agents who executed such performance bond on behalf of the surety.

#### 21. SUBCONTRACTS

The contractor shall not subcontract any work in the execution of this contract without the written consent of the city. The contractor shall be responsible for the acts or omissions of any subcontractor and of anyone employed directly or indirectly by such subcontractor.

#### 22. ASSIGNMENT OF CONTRACT

The contractor shall not assign this contract or any part hereof without the written consent of the city. No assignment shall be valid unless it shall contain a provision that any funds to be paid to the assignee under this agreement are subject to a prior lien for services rendered or materials or supplies for the performance of the work specified in the contract in favor of all persons, firms, or corporations rendering such services or supplying such materials.

#### 23. MAINTAINING TRAFFIC

The contractor shall provide flares, signs, barricades, traffic regulators, etc., to conform to the current *Michigan Manual of Uniform Traffic Control Devices* or as directed by the city. The contractor shall not close any road or street without the permission of the city. If any street or road is to be closed by the contractor, it shall be the responsibility of the contractor to notify the Owosso fire department when the street will be closed and again when the street is open to traffic. Traffic control devices for any detours deemed necessary by the city shall be provided by the contractor. Cost of maintaining shall be incidental to the cost of the project unless otherwise provided.

#### 24. ORDER OF COMPLETION

The contractor shall submit, whenever requested by the city, a schedule of the work showing completion dates. The city may request that certain portions of the work be done before other portions. If so requested, the contractor shall arrange to schedule to meet the request by the owner.

#### 25. USE OF COMPLETED PORTIONS

The city shall have the right to take possession and use any completed or partially completed portions of the work; but such taking possession and use shall not be deemed acceptance. Pending final completion and acceptance of the work, all necessary repairs and adjustments on any section of the work due to defective material, workmanship, natural causes, or other operations of the contractor, other than normal wear and tear, shall be done by and at the expense of the contractor.

#### 26. WATER SUPPLY

The contractor shall secure an adequate water supply for use in construction and for drinking water for his employees. If the city's water is used on the work, the contractor shall make the necessary application and shall pay all costs involved. Connections, piping and fittings for conveying water shall be furnished and maintained by the contractor. Contractor shall pay for water according to the city's established rates.

#### 27. CLEANUP

The contractor shall keep the project free from waste materials or rubbish caused by its employees or work. This includes as a minimum excess excavation or backfill material, broken or rejected materials, empty containers or general debris. The owner may require complete cleanup of certain areas as construction is completed.

#### 28. SUPERVISION

The contractor shall have a superintendent on the job site to coordinate and expedite the various construction activities for the duration of this contract.

#### 29. EQUAL EMPLOYMENT OPPORTUNITY AND OTHER CLAUSES

The contractor shall agree not to discriminate against any employee or applicant for employment because of age, race, religion, color, handicap, sex, physical condition, developmental disability as defined by Michigan Complied Statutes, or national origin. This provision shall include but not be limited to the following: employment, upgrading, demotion or transfer, recruitment or recruitment advertising, layoff or termination, rate of pay or other forms of compensation, and selection for training including apprenticeship. The contractor further agrees to take affirmative action to ensure equal employment opportunities for persons with disabilities. The contractor agrees to post in conspicuous places, available to employees and applicants for employment, notices setting forth the provision of the non-discrimination clause.

#### LOCAL PREFERENCE POLICY

The following affidavit should be completed if a bidder is located within Shiawassee County or intends to sub-contract more than twenty-five percent (25%) to a Shiawassee County based business: The city of Owosso has a local preference policy for the purchase of goods and services as recorded in the city ordinance in section 2-348. "Lowest qualified bidder" defined.

- 1. The term "lowest qualified bidder," as used in this division, shall mean the lowest bidder having qualifications to perform the work which are satisfactory to the council. The lowest bidder shall be determined based on an adjusted bid tabulation which shall be prepared in the following manner: To the bid of any bidder which is neither a city-based business nor a county-based business shall be added an amount equal to six (6) percent of the bid or two thousand five hundred dollars (\$2,500.00), whichever is less.
- 2. To the bid of any bidder which is a county-based business shall be added an amount equal to three (3) percent of the bid or two thousand five hundred dollars (\$2,500.00), whichever is less; provided, however, that if no bid is received from a city-based business, no additional amount shall be added to the bid of a county-based business.
- 3. "Owosso-based business" shall be interpreted to mean a business registered with the county clerk or a corporation registered with the state having a business address within the city limits which pays real and/or personal property taxes levied by the city.
  - The term "county-based business" shall be interpreted to mean a business other than a city-based business registered with the county clerk or a corporation registered with the state having a business address within the county which pays real and/or personal property taxes levied by the county.
- 4. If twenty-five (25) percent or more of a contract for construction or other services is to be subcontracted by a city-based business bidder to a non-city-based business or businesses, or by a county-based business bidder to a non-county-based business or businesses, the adjusted bid shall be calculated by applying the provisions of this section separately to each portion of the contract based on the status of the contractor or subcontractor performing that portion of the contract as a city-based or county-based business.

#### **LOCAL PREFERENCE AFFIDAVIT**

In accordance with Section 2-348 of the Owosso city code, the bid from a business located in Shiawassee County shall be adjusted to reflect a preference. In order for the city to calculate the adjustment, the bidder hereby deposes and states that their business address is registered, and is currently paying real and/or personal property taxes in Shiawassee County at the following address:

	Registered business address
•	rates that a sub-contract with a business registered, and paying real Shiawassee County will be executed for a percentage equal to or 25%) as stated below:
В	Business name and address of sub-contractor
Percentage of contract	
	Authorized signature

#### PROOF OF INSURANCE

This is to certify that the following endorsement is part of the policy(ies) described below:

NAMED INSURED (CONTRACTOR)	COMPANIES AFFORDING COVERAGE	
•	A.	
	В.	
ADDRESS	C.	

It is hereby understood and agreed that the city of Owosso, its city council and each member thereof and every officer and employee of the city shall be named as joint and several assureds with respect to claims arising out of the following project:

#### Main Street Plaza Masonry Repair Bid

It is further agreed that the following indemnity agreement between the city of Owosso and the named insured is covered under this policy: Contractor agrees to indemnify, hold harmless and defend city, its city council and each member thereof and every officer and employee of city from any and all liability or financial loss resulting from any suits, claims, losses or actions brought against and from all costs and expenses of litigation brought against city, its city council and each member thereof and any officer or employee of city which results directly or indirectly from the wrongful or negligent actions of contractor's officers, employees, agents or others employed by Contractor while engaged by contractor in the (performance of this agreement) construction of this project.

It is further agreed that the inclusion of more than one assured shall not operate to increase the limit of the company's liability and that insurer waives any right on contribution with insurance which may be available to the city of Owosso.

The contractor, or any of their subcontractors, shall not commence work under this contract until they have attained the insurance required below, and shall keep such insurance in force during the entire life of this contract. All coverage shall be with insurance companies licensed and admitted to do business in the State of Michigan and acceptable to the city of Owosso. The requirements below should not be interpreted to limit the liability of the Contractor. All deductibles and SIR's are the responsibility of the Contractor.

The Contractor shall procure and maintain the following insurance coverage:

- **1. Worker's Compensation Insurance** including Employers' Liability Coverage, in accordance with all applicable statutes of the State of Michigan.
- 2. Commercial General Liability Insurance on an "Occurrence Basis" with limits of liability not less than \$1,000,000 per occurrence and aggregate. Coverage shall include the following extensions: (A) Contractual Liability; (B) Products and Completed Operations; (C) Independent Contractors Coverage; (D) Broad Form General Liability Extensions or equivalent, if not already included.
- **3. Automobile Liability** including Michigan No-Fault Coverages, with limits of liability not less than \$1,000,000 per occurrence, combined single limit for Bodily Injury, and Property Damage. Coverage shall include all owned vehicles, all non-owned vehicles, and all hired vehicles.
- **4. Additional Insured:** Commercial General Liability and Automobile Liability, as described above, shall include an endorsement stating the following shall be **Additional Insureds:** City of Owosso, all elected and appointed officials, all employees and volunteers, all boards, commissions, and/or authorities and board members, including employees and volunteers thereof. It is understood and agreed by naming

City of Owosso as additional insured, coverage afforded is considered to be primary and any other insurance the city of Owosso may have in effect shall be considered secondary and/or excess.

- **5. Cancellation Notice:** All policies, as described above, shall include an endorsement stating that it is understood and agreed that a Ten (10) days notice for non-payment of premium is required and a Thirty (30) days notice is required for Non-Renewal, Reduction, and/or Material Change, shall be sent to: City of Owosso, Bid Coordinator, 301 W. Main Street, Owosso, Michigan 48867.
- 6. **Proof of Insurance Coverage**: The Contractor shall provide the city of Owosso, at the time that the contracts are returned by him/her for execution, a Certificate of Insurance as well as the required endorsements. In lieu of required endorsements, if applicable, a copy of the policy sections where coverage is provided for additional insured and cancellation notice would be acceptable. Copies or certified copies of all policies mentioned above shall be furnished, if so requested.

If any of the above coverages expire during the term of this contract, the Contractor shall deliver renewal certificates and endorsements to the city of Owosso at least ten (10) days prior to the expiration date.

Please include a copy of insurance declaration verifying amounts of coverage. The verification of insurance is not an insurance policy and does not amend, extend or alter the coverage afforded by the policies listed herein. Notwithstanding any requirement, term, or condition of any contract or other document with respect to which this certificate or verification of insurance may be issued or may pertain, the insurance afforded by the policies described herein is subject to all the terms, exclusions and conditions of such policies.

DATE	BYAuthorized Insurance Agent
AGENCY	TITLE
ADDRESS	-
	_



#### **Request for Taxpayer Identification Number and Certification**

▶ Go to www.irs.gov/FormW9 for instructions and the latest information.

Give Form to the requester. Do not send to the IRS.

	1 Name (as shown on your income tax return). Name is required on this line; do not leave this line blank.	
	2 Business name/disregarded entity name, if different from above	
on page 3.	following seven boxes.  Individual/sole proprietor or C Corporation S Corporation Partnership Trust/estate	<b>4</b> Exemptions (codes apply only to certain entities, not individuals; see instructions on page 3):
pe.		Exempt payee code (if any)
Print or type. Specific Instructions on page	LLC if the LLC is classified as a single-member LLC that is disregarded from the owner unless the owner of the LLC is another LLC that is <b>not</b> disregarded from the owner for U.S. federal tax purposes. Otherwise, a single-member LLC that	Exemption from FATCA reporting code (if any)
F iji	is disregarded from the owner should check the appropriate box for the tax classification of its owner.	(A-1)-4-1-10
bed	Outer (see instructions) F	(Applies to accounts maintained outside the U.S.) and address (optional)
See S	Viduress (number, street, and upt. of state no.) see institutions.	ia address (optional)
Ō	6 City, state, and ZIP code	
	7 List account number(s) here (optional)	
Par	t I Taxpayer Identification Number (TIN)	
	your fire in appropriate box. The fire provided material in hame given on the avoid	urity number
reside	p withholding. For individuals, this is generally your social security number (SSN). However, for a nt alien, sole proprietor, or disregarded entity, see the instructions for Part I, later. For other s, it is your employer identification number (EIN). If you do not have a number, see <i>How to get a</i>	-  -
TIN, la		
	in the decedant le in more than one harrie, eee the metractione for into 117 ties eee 177 at 74 and and	dentification number
Numb	er To Give the Requester for guidelines on whose number to enter.	
Par	Certification	
Unde	penalties of perjury, I certify that:	
2. I ar Ser	number shown on this form is my correct taxpayer identification number (or I am waiting for a number to be issun not subject to backup withholding because: (a) I am exempt from backup withholding, or (b) I have not been now vice (IRS) that I am subject to backup withholding as a result of a failure to report all interest or dividends, or (c) to onger subject to backup withholding; and	otified by the Internal Revenue
3. I ar	n a U.S. citizen or other U.S. person (defined below); and	
1 The	EATCA code(a) entered on this form (if any) indicating that I am exempt from EATCA reporting in correct	

4. The FATCA code(s) entered on this form (if any) indicating that I am exempt from FATCA reporting is correct.

Certification instructions. You must cross out item 2 above if you have been notified by the IRS that you are currently subject to backup withholding because you have failed to report all interest and dividends on your tax return. For real estate transactions, item 2 does not apply. For mortgage interest paid,

other than	1 1 2/	utions to an individual retirement arrangement (IRA), and generally, payments, but you must provide your correct TIN. See the instructions for Part II, later.	
Sign Here	Signature of U.S. person ▶	Date ►	

#### **General Instructions**

Section references are to the Internal Revenue Code unless otherwise

Future developments. For the latest information about developments related to Form W-9 and its instructions, such as legislation enacted after they were published, go to www.irs.gov/FormW9.

#### **Purpose of Form**

An individual or entity (Form W-9 requester) who is required to file an information return with the IRS must obtain your correct taxpayer identification number (TIN) which may be your social security number (SSN). individual taxpaver identification number (ITIN), adoption taxpayer identification number (ATIN), or employer identification number (EIN), to report on an information return the amount paid to you, or other amount reportable on an information return. Examples of information returns include, but are not limited to, the following.

• Form 1099-INT (interest earned or paid)

- Form 1099-DIV (dividends, including those from stocks or mutual funds)
- Form 1099-MISC (various types of income, prizes, awards, or gross proceeds)
- Form 1099-B (stock or mutual fund sales and certain other transactions by brokers)
- Form 1099-S (proceeds from real estate transactions)
- Form 1099-K (merchant card and third party network transactions)
- Form 1098 (home mortgage interest), 1098-E (student loan interest), 1098-T (tuition)
- Form 1099-C (canceled debt)
- Form 1099-A (acquisition or abandonment of secured property)

Use Form W-9 only if you are a U.S. person (including a resident alien), to provide your correct TIN.

If you do not return Form W-9 to the requester with a TIN, you might be subject to backup withholding. See What is backup withholding,

#### **PROGRESS CLAUSE**

#### 1 OF 1

#### Main Street Plaza Masonry Repair Bid

Work is to start soon after receiving the Notice to Proceed. No work shall commence until the Notice to Proceed is issued. The completion date for all work is **August 31, 2023**.

The Contractor is required to coordinate work with the following criteria:

- 1. No work shall begin before May 1, 2023.
- 2. All work must be completed on or before August 31, 2023.
- 3. Reasonable access must be maintained for residents and vehicular traffic.

The contractor must build sufficient work days into the schedule to ensure all necessary work is completed on or before the completion date.

The approved successful bidder for the work covered by this proposal is required to participate in a preconstruction meeting with the city to review and work out a detailed progress schedule. The meeting will occur soon after the successful bidder is determined. Any named sub-contractors should also attend the scheduled meeting.


#### **GENERAL SPECIFICATIONS**


Project will require bidder to disassemble fencing and set aside for reuse, demo and dispose of brick wall, rebuild brick wall, tool and finish mortar joints, install landscape blocks back to plumb, install new wall caps or reuse existing where possible, install fencing, demo and dispose of leaning brick piers, install and reinforce new brick piers, and install pier caps.

Contractor shall be responsible for all necessary traffic control.

City of Owosso DPW will prepare the ground behind landscape blocks for installation and refill after the work is completed.

The planter box to be repaired is shown in the red box below.

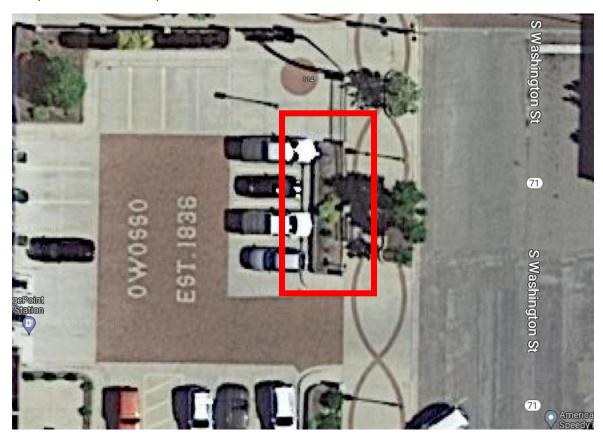

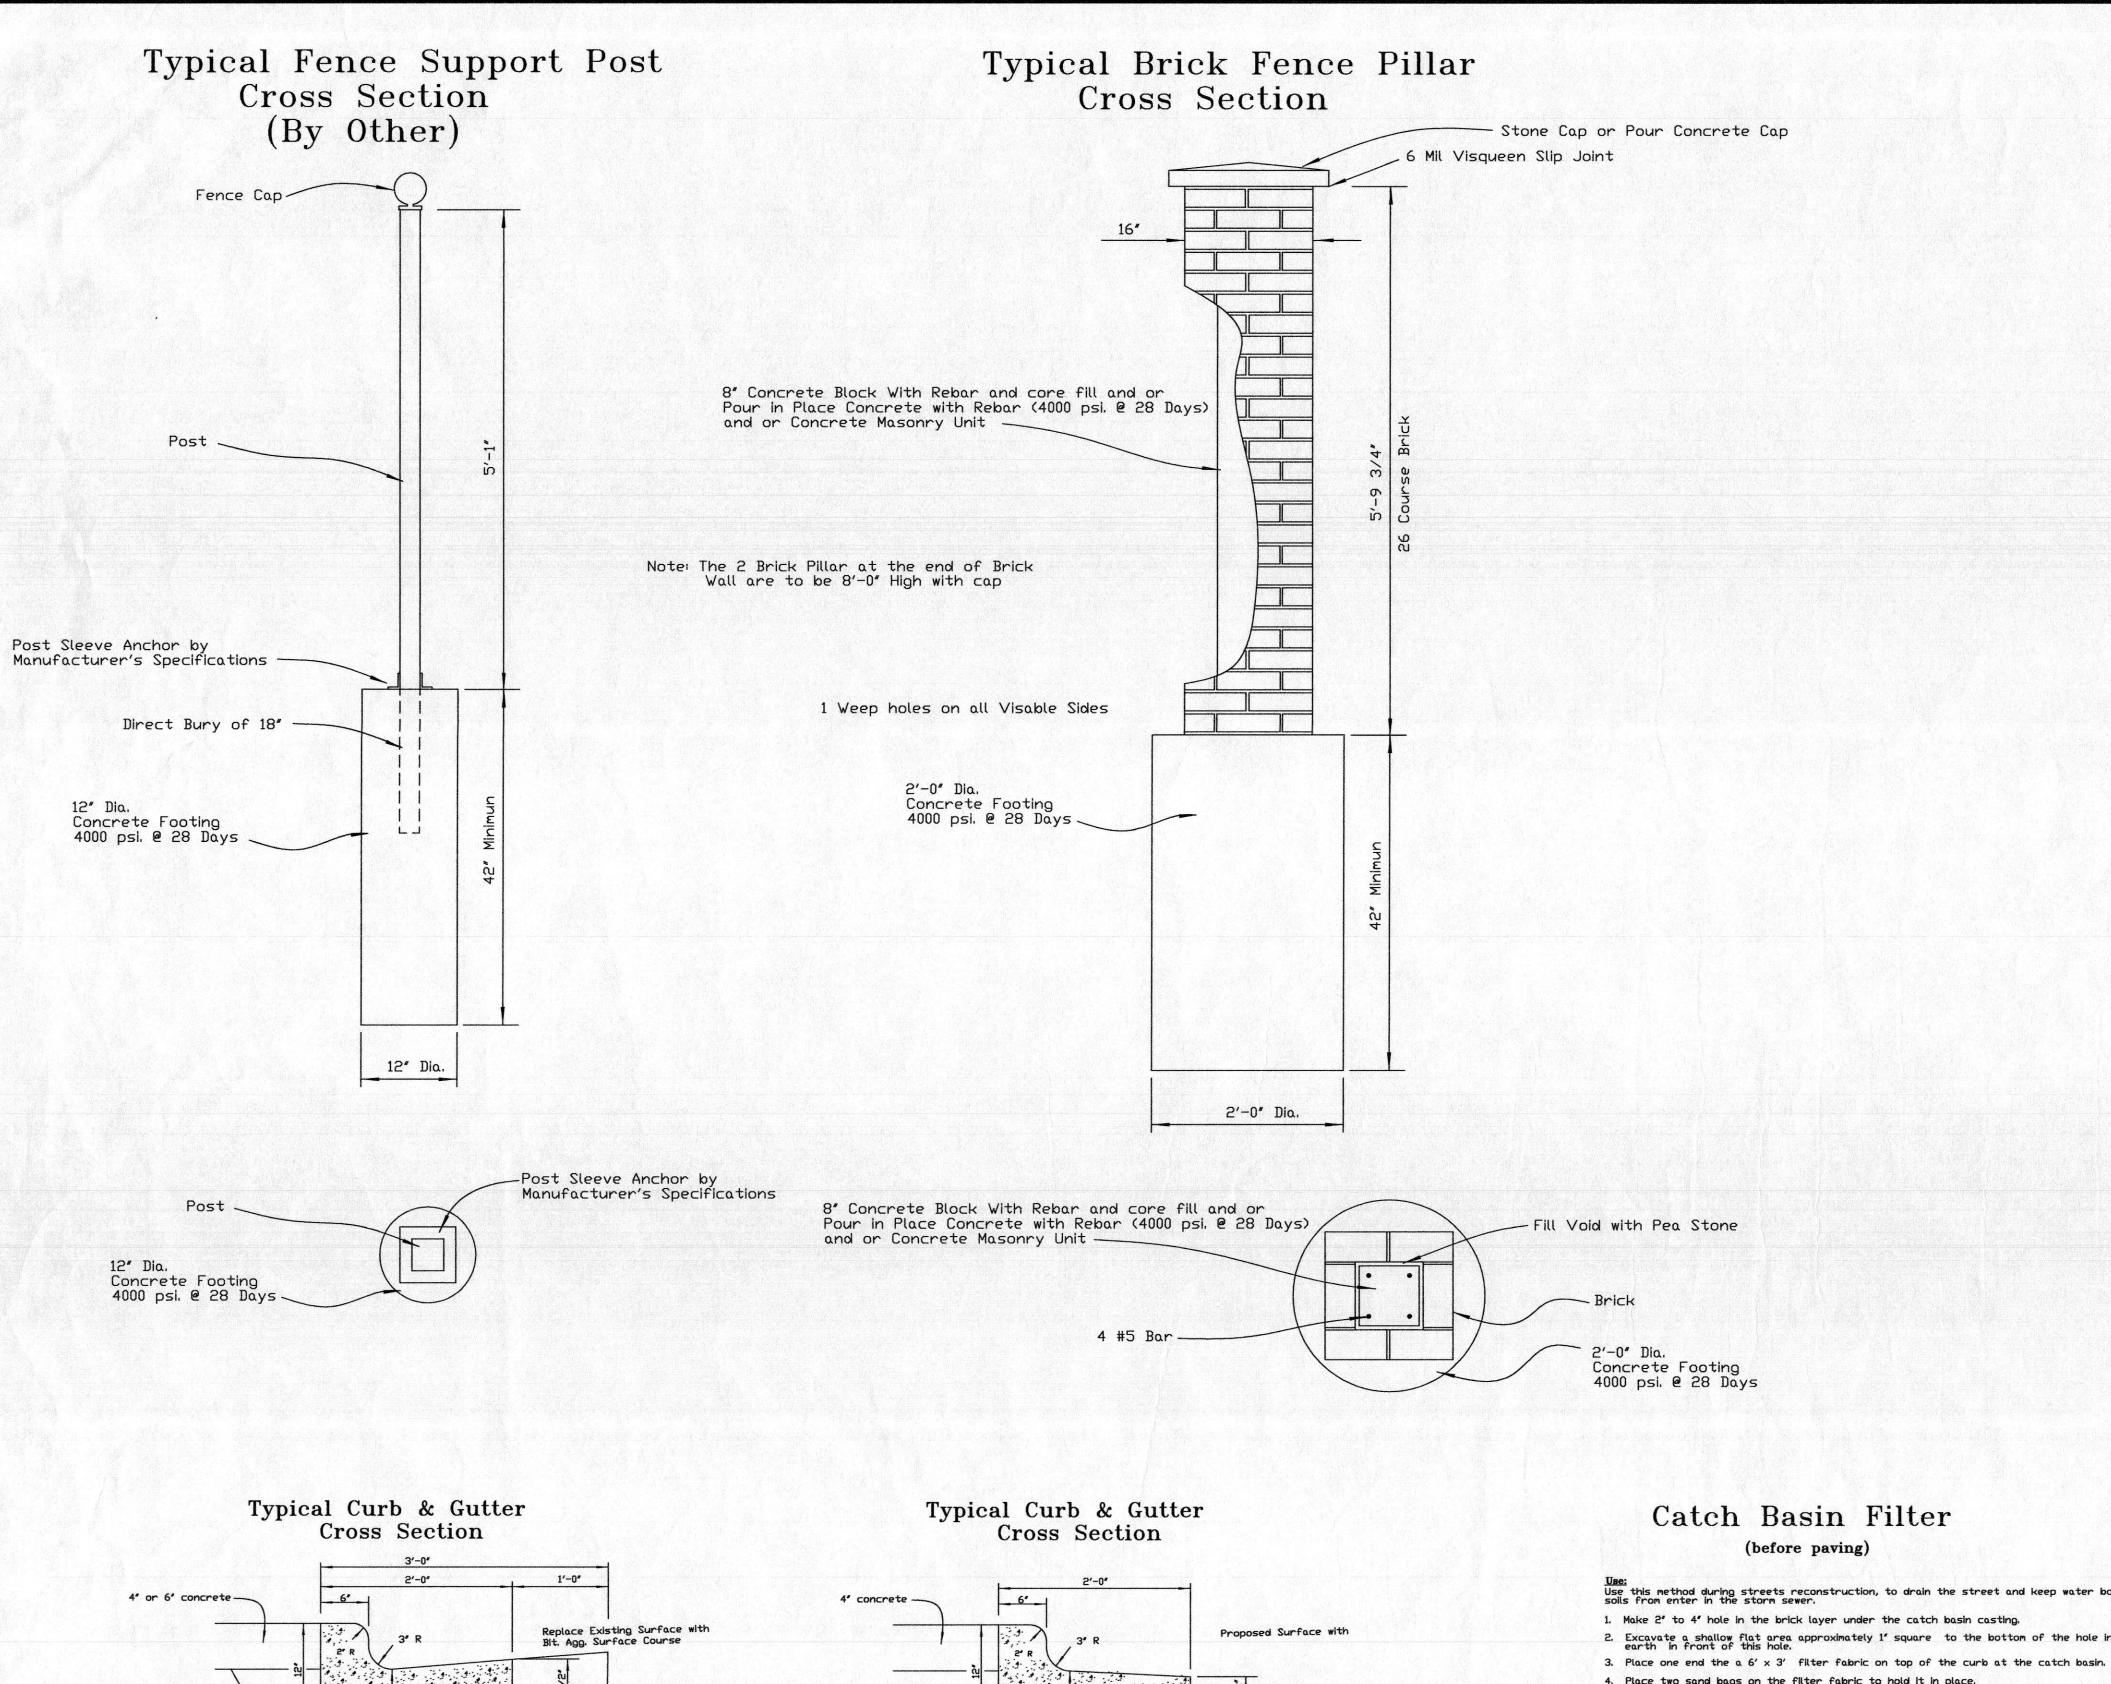

4000 psi 2 28 Days


Typical Drive Opening

## Catch Basin Filter


<u>Use:</u>
Use this method during streets reconstruction, to drain the street and keep water borne soils from enter in the storm sewer.

- 2. Excavate a shallow flat area approximately 1" square to the bottom of the hole in the earth in front of this hole.
- 4. Place two sand bags on the filter fabric to hold it in place.

- The filter fabric shall be checked after each rain and cleaned as needed, so it will continue to work properly.
- 8. Place a type II barricade (lighted & operated) over  $1^\prime$  x  $1^\prime$  hole to protect it from traffic.

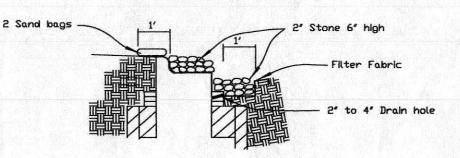


# Typical Concrete Planter Curb Cross Section

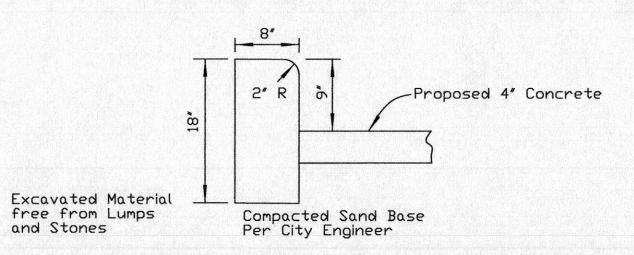

NOTE: All Concrete Shall be 4000 psi. @ 28 Days

# Typical 4' Catch Basin Cross Section

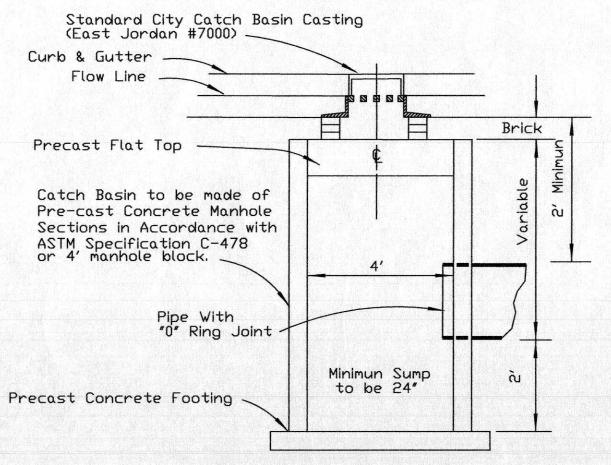


The top of Pre-cast Cone shall be sufficiently below ground elevation as shown on plan to allow for the adjustment of Catch Basin casting with either brick or block.


(NOT TO SCALE)

### Catch Basin Filter (after paving)

<u>Use:</u>
Use this method on curb and gutter inlets and storm sewer catch basin on paved streets to prevent water borne soil from enter in the storm sewer.

- Place 6' of clean stone no larger than 2' on the filer filter. Make sure the whole filter fabric on the casting is covered.
- 6. Place a type II barricade (lighted & operated) over catch basin to protect it from traffic.

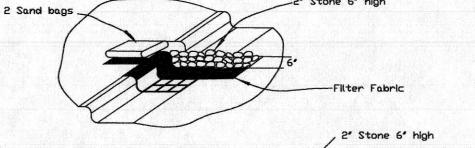

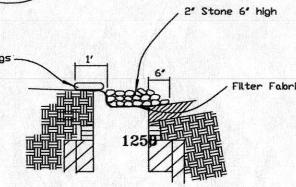

N 'ASHING' PARKIN SB 2008 DETAIL MAIN A

85

SERVICE

PUBLIC

OF

DEPT.

DIVISION

ENGINEERING

OMOSSO,

OF

CITY

